




A large, light gray, stylized number '4' is positioned on the left side of the page, extending from the top to the bottom. The number is composed of several geometric shapes: a vertical bar on the right, a diagonal bar on the left, and a horizontal bar at the top that connects them.

CITY OF KALAMA  
KALAMA POLICE DEPARTMENT

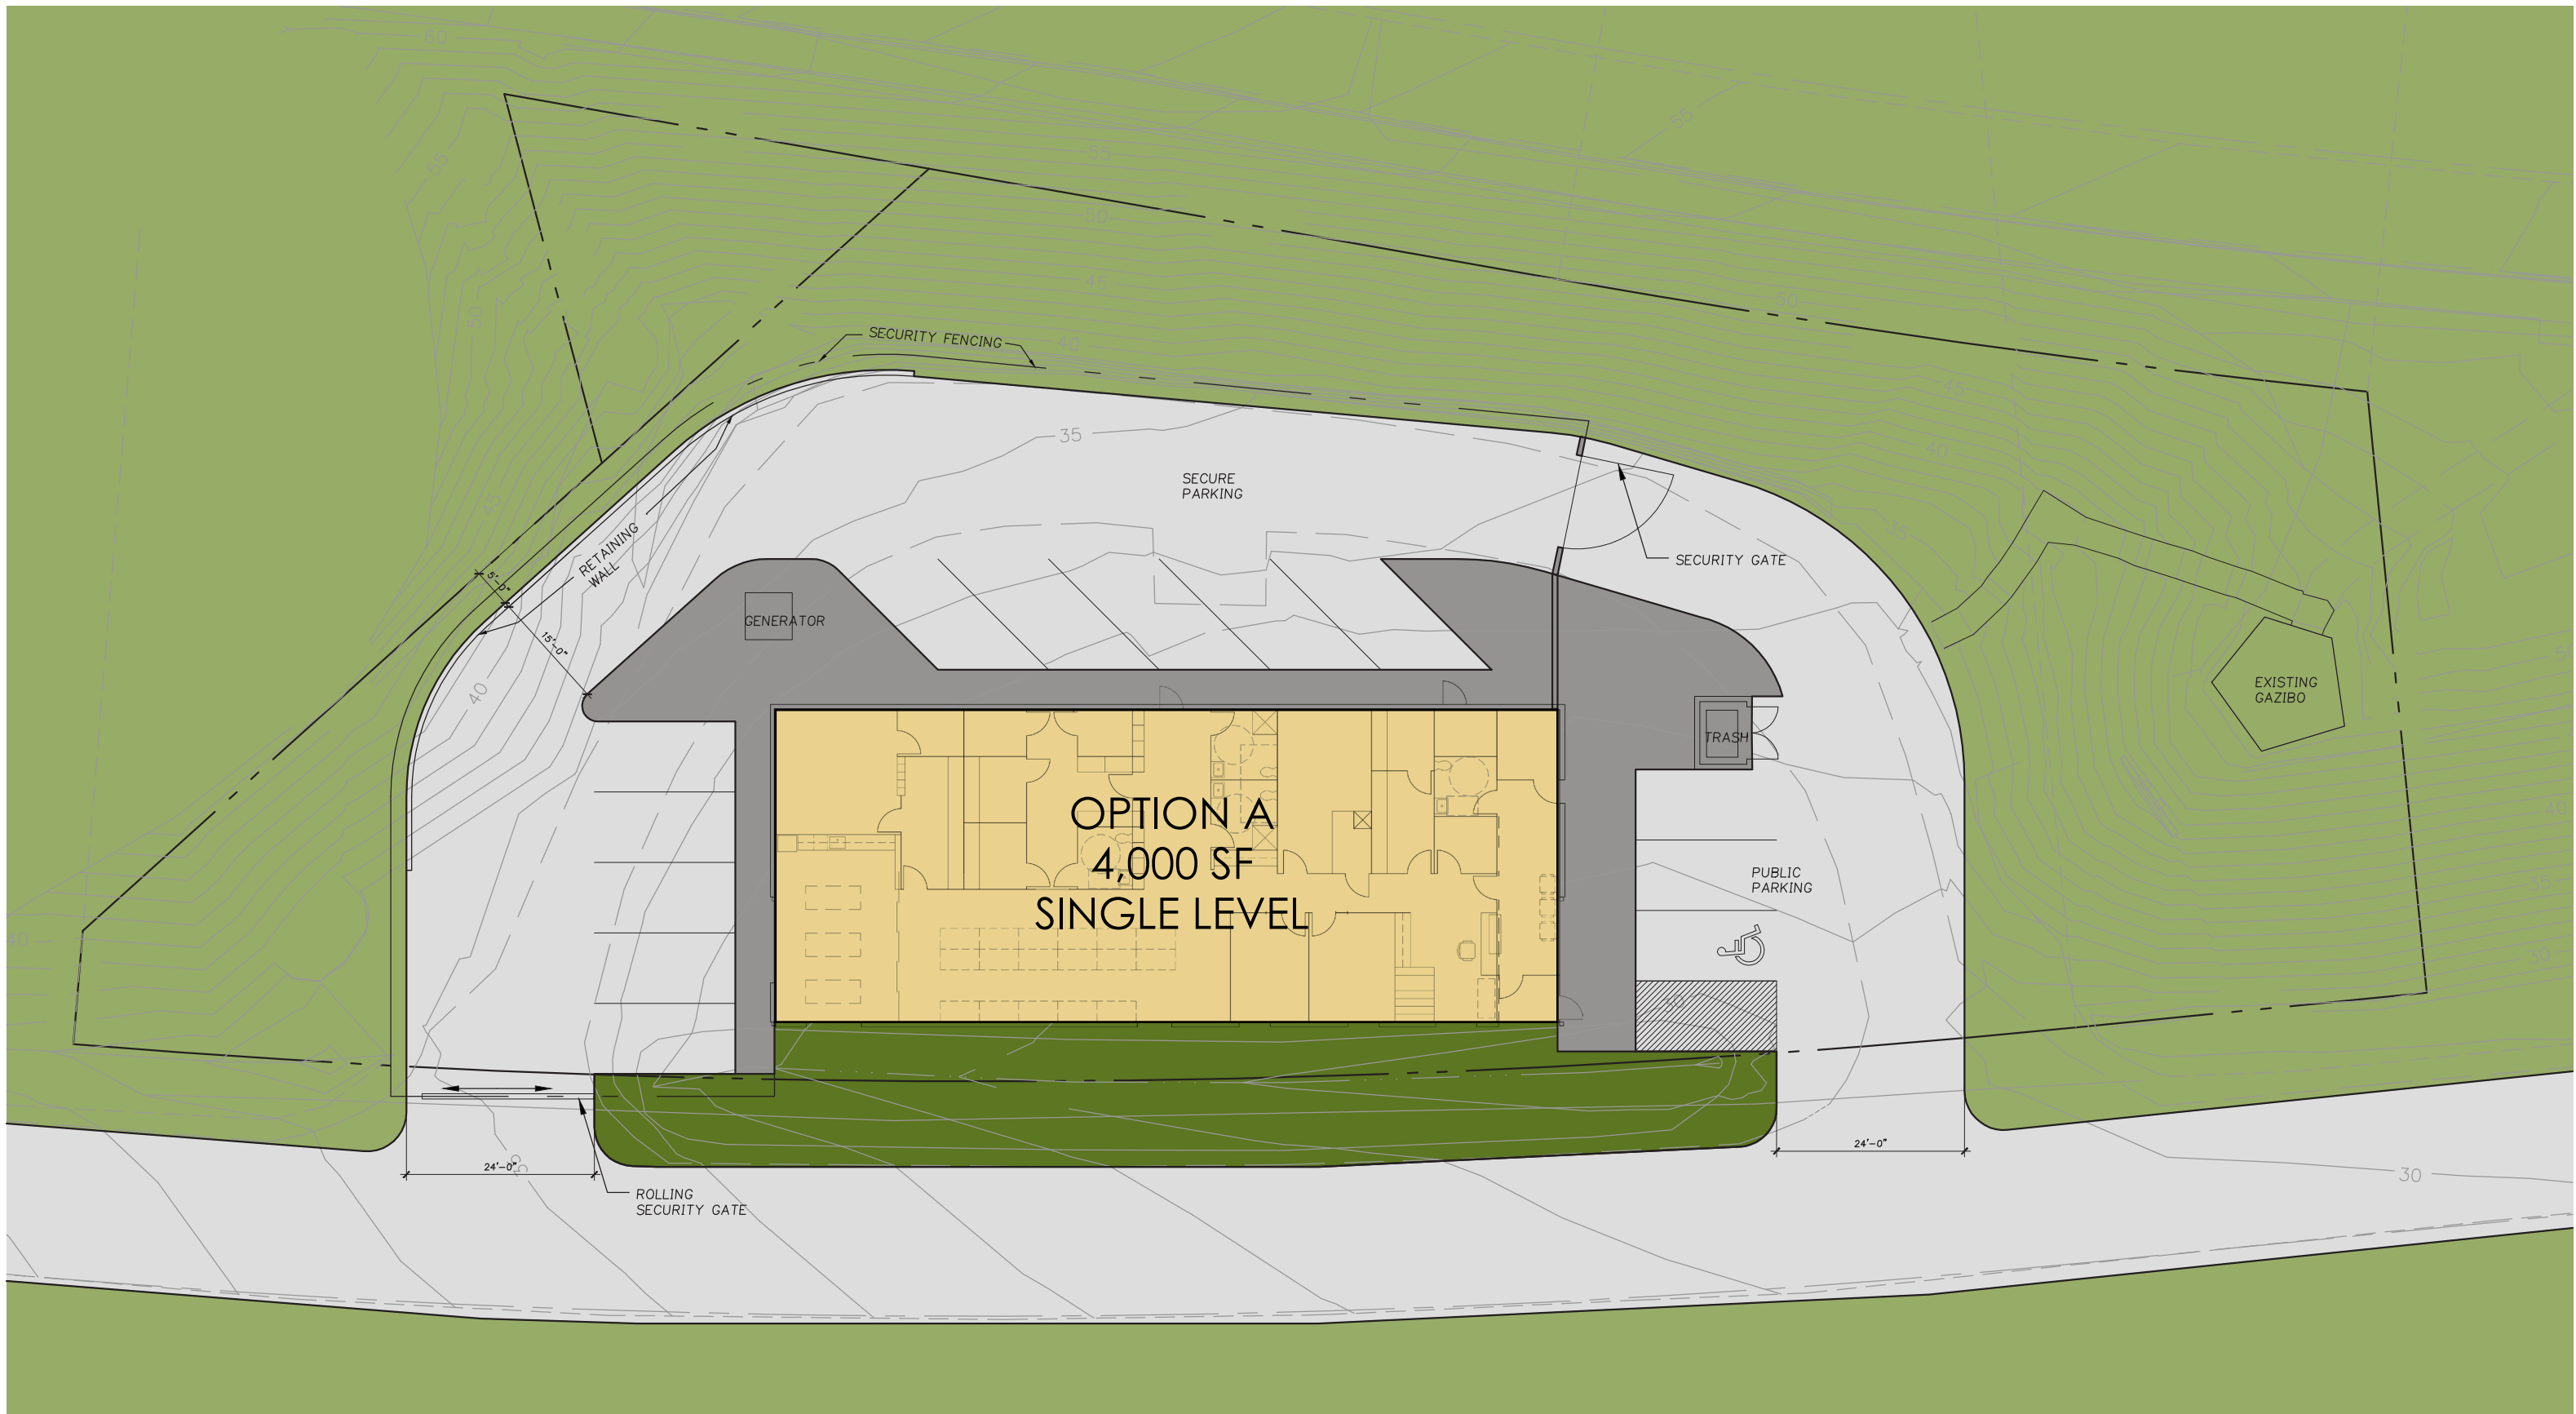


SITE PLAN - OPTION A

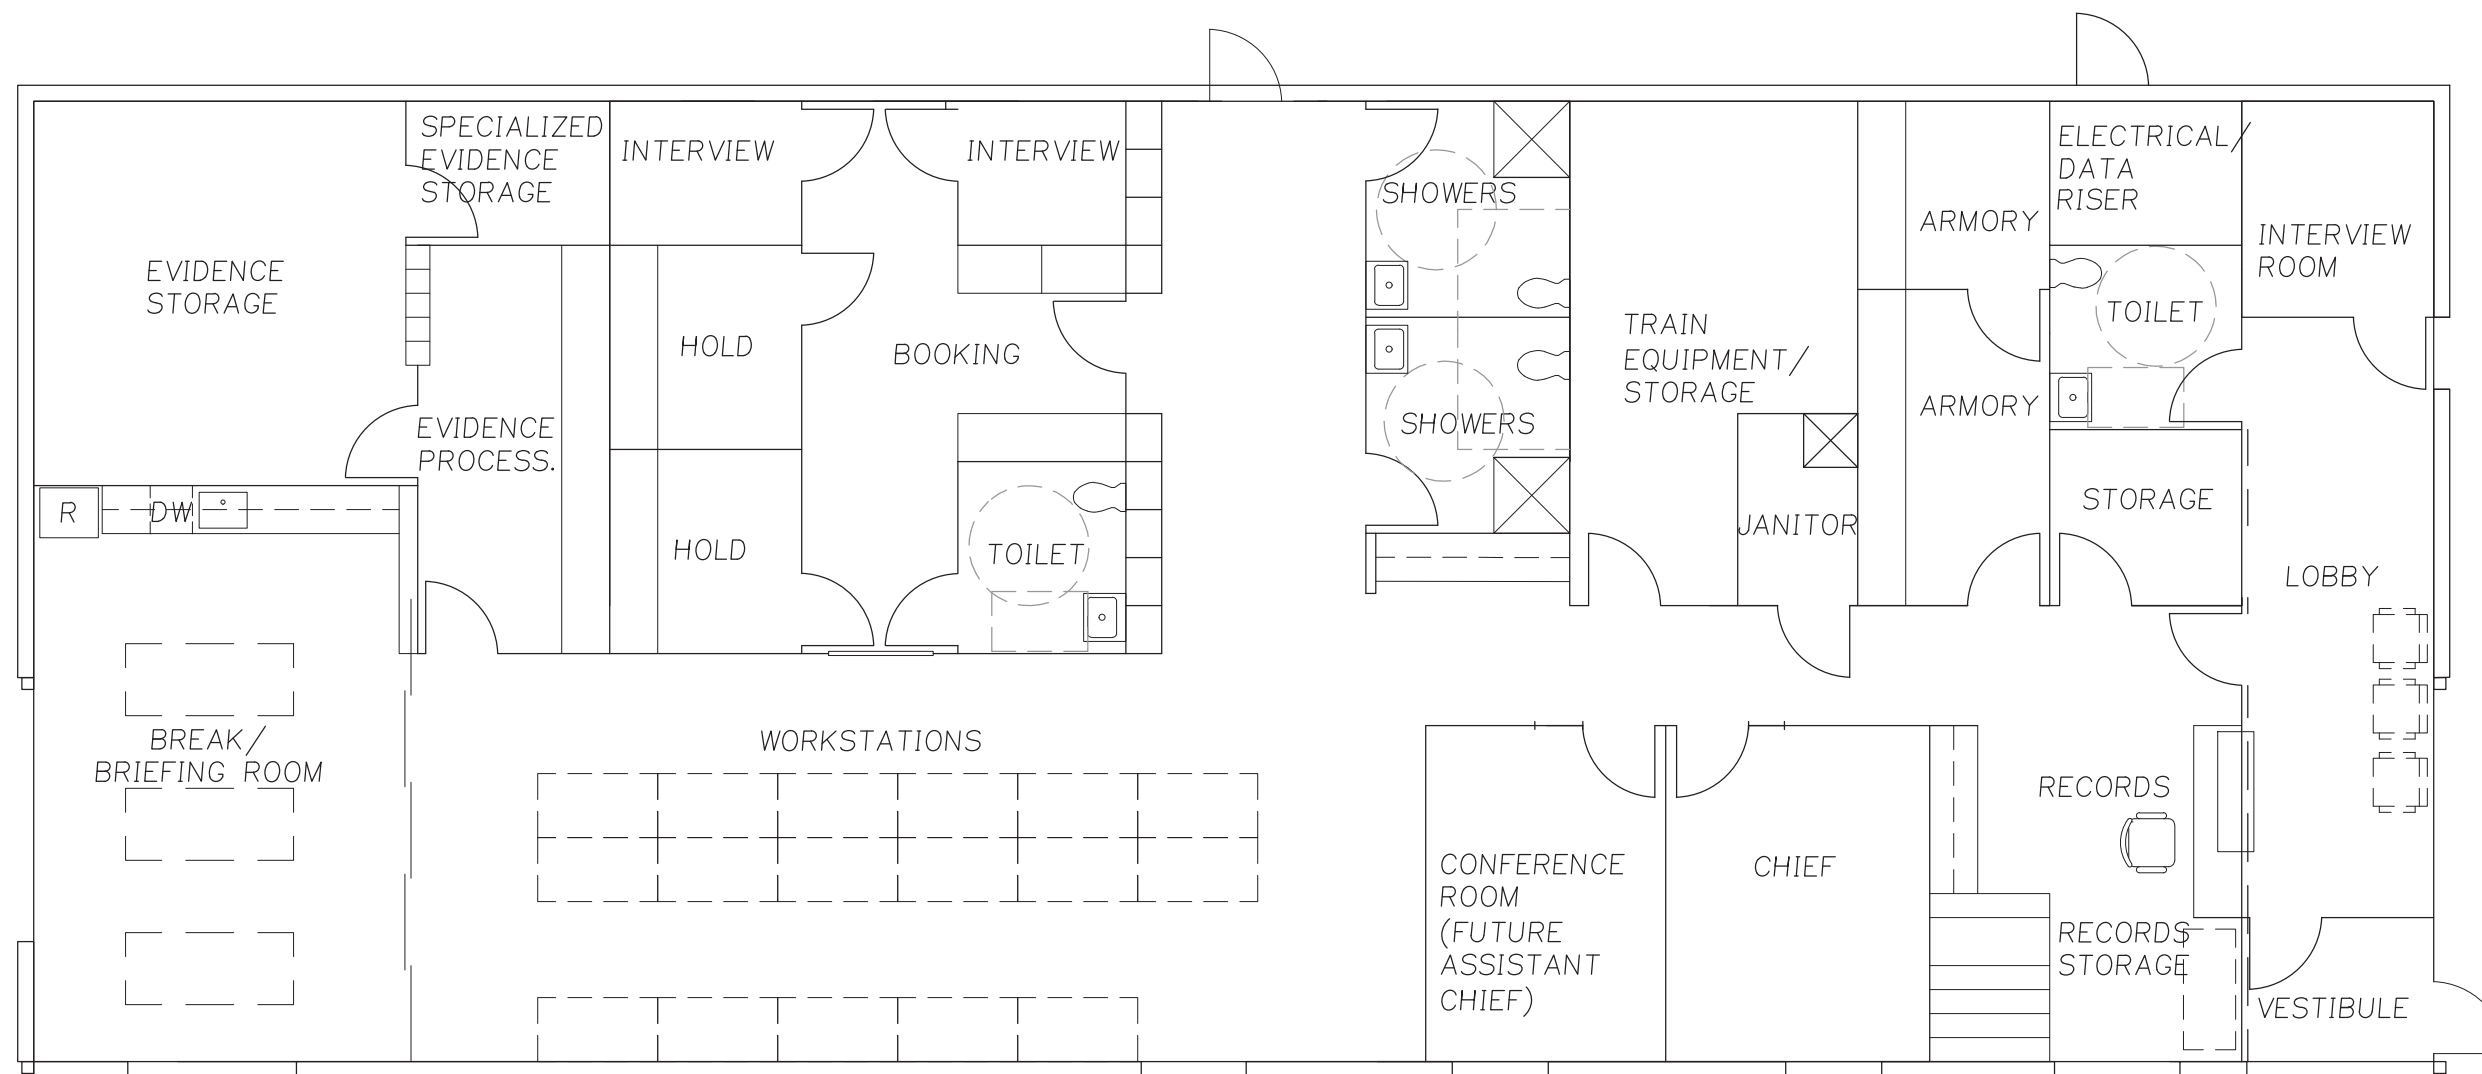



**FIRST FLOOR PLAN**  
 Scale: 1/8" = 1'-0"


TOTAL BUILDING SQUARE FOOTAGE: 4,000 SF  
 USABLE SQUARE FOOTAGE: 4,000 SF

SINGLE LEVEL - OPTION A

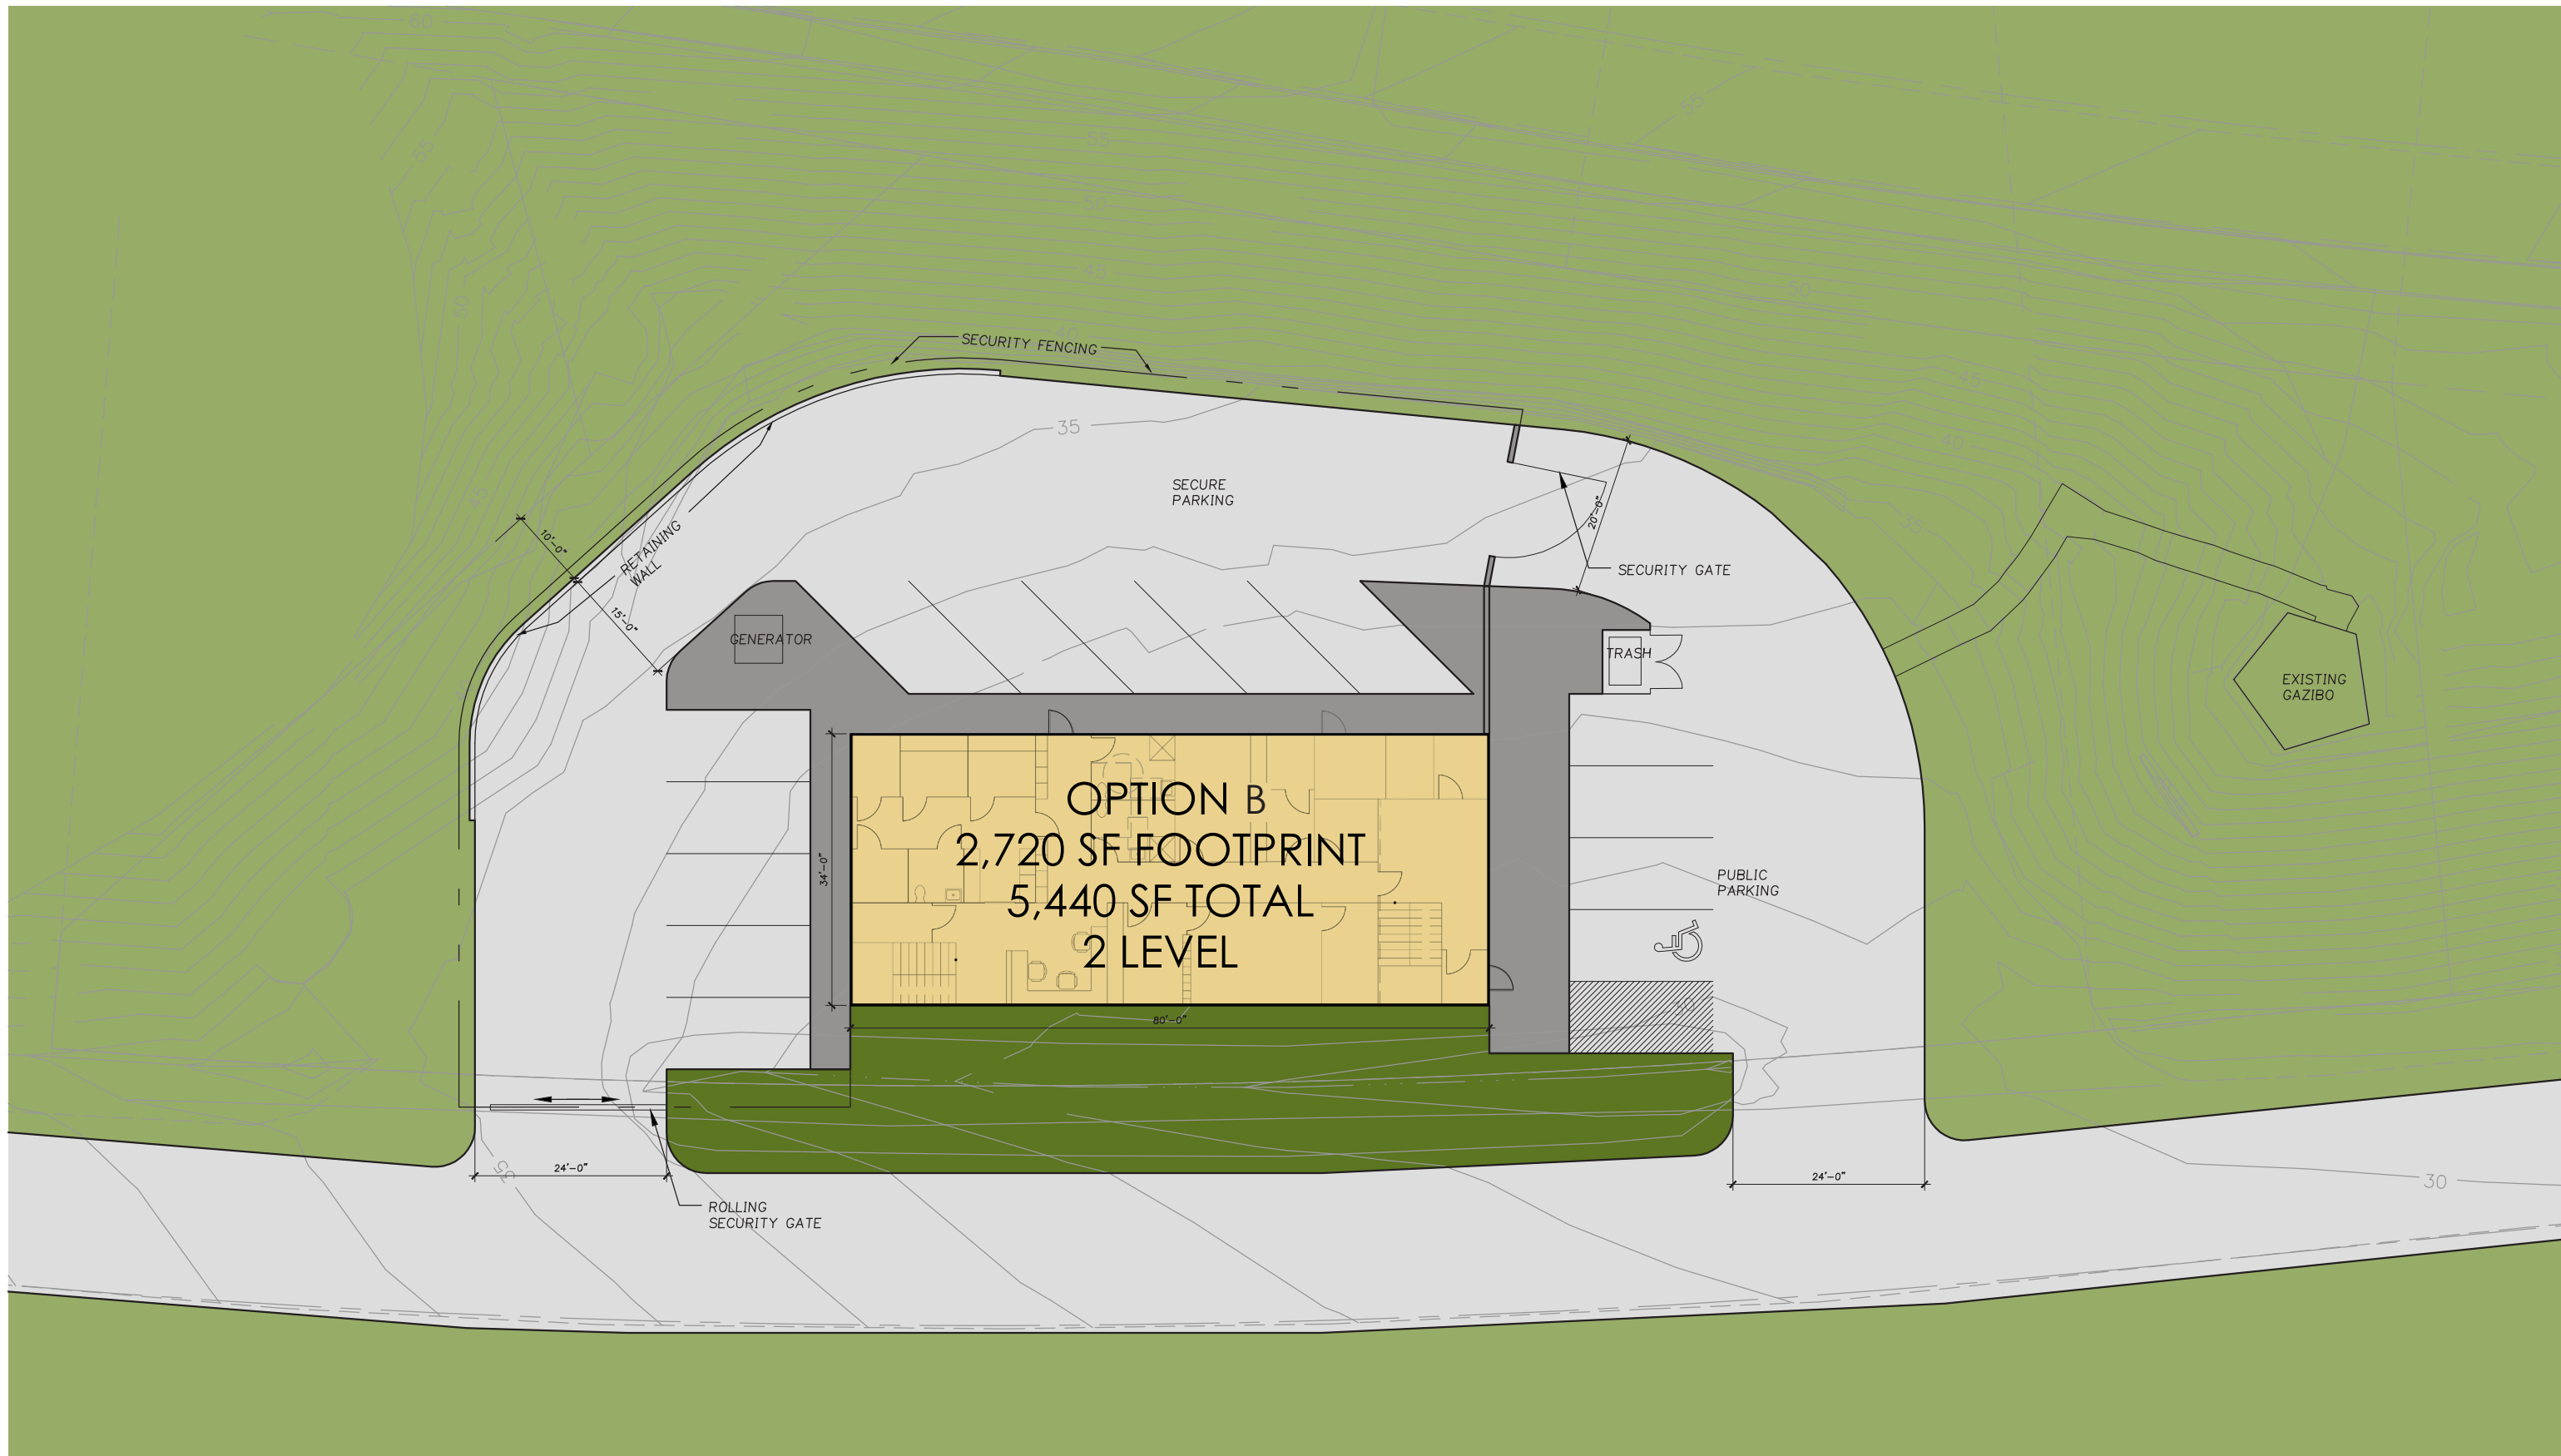


SITE PLAN - OPTION B

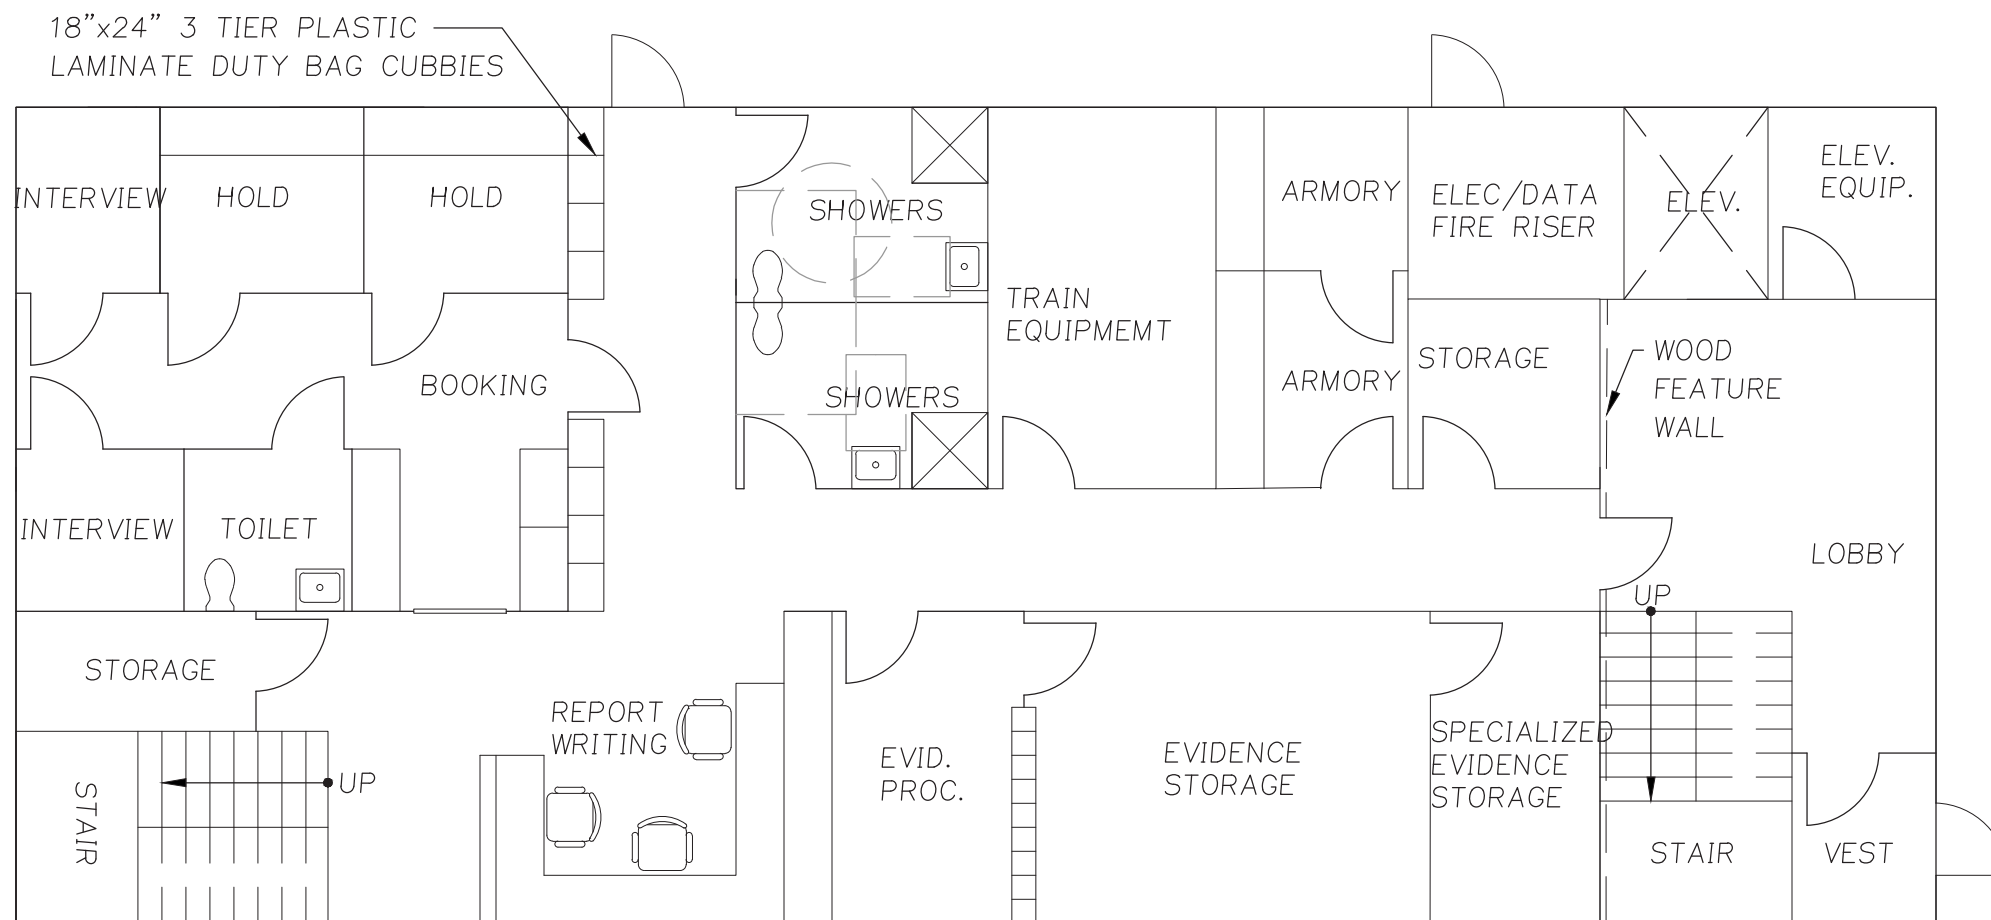

 FIRST FLOOR - FLOOR PLAN  
Scale: 1/8" = 1'-0"

TOTAL BUILDING SQUARE FOOTAGE: 5,440 SF  
USABLE SQUARE FOOTAGE: 4,666 SF

2 LEVEL - OPTION B

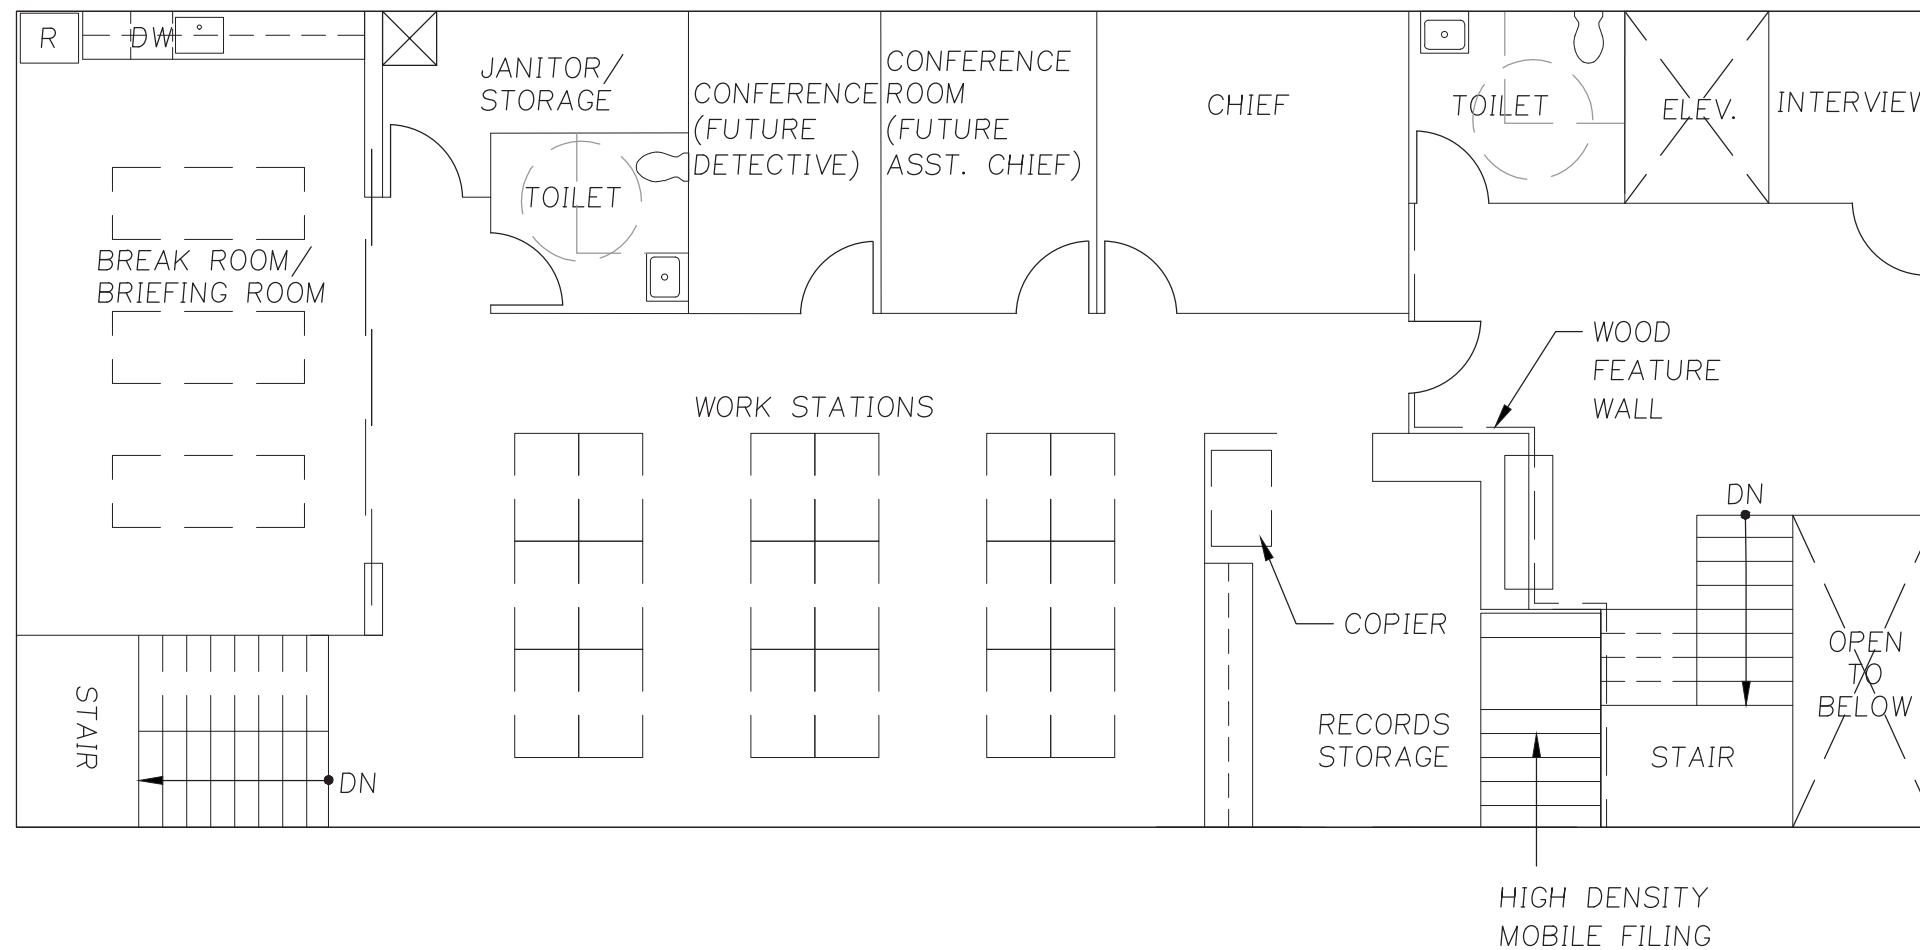

← SECOND FLOOR - FLOOR PLAN  
Scale: 1/8" = 1'-0"

