


1 FLOOR PLAN
 1/8" = 1'-0"

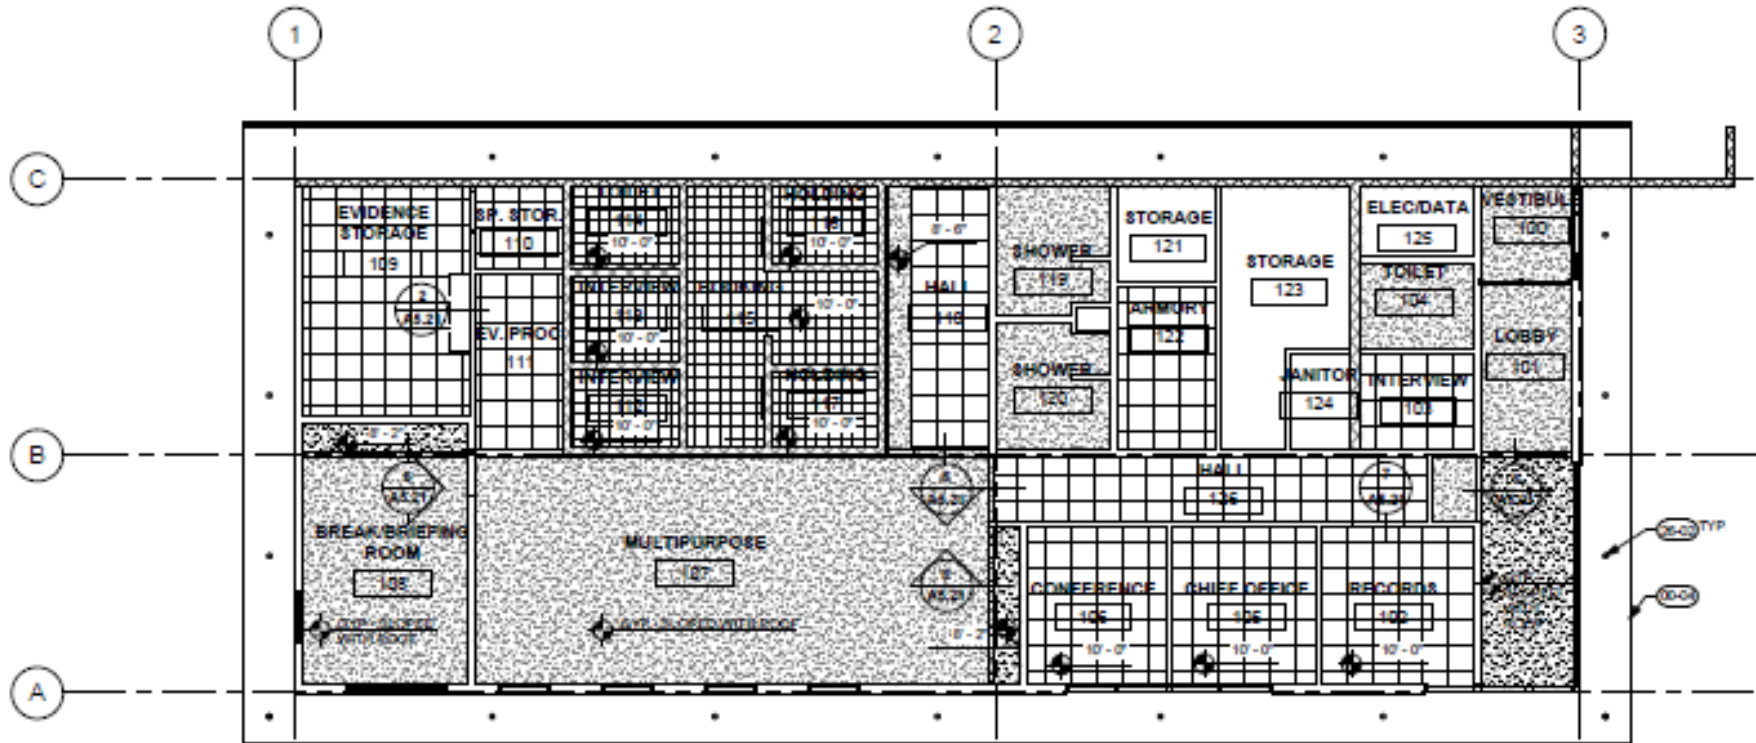

2 REFLECTED CEILING PLAN
 1/8" = 1'-0"